

# CITY OF TRINIDAD


# ASBS STORMWATER IMPROVEMENT PROJECT

## JUNE 2013

PREPARED BY



### AREA MAP

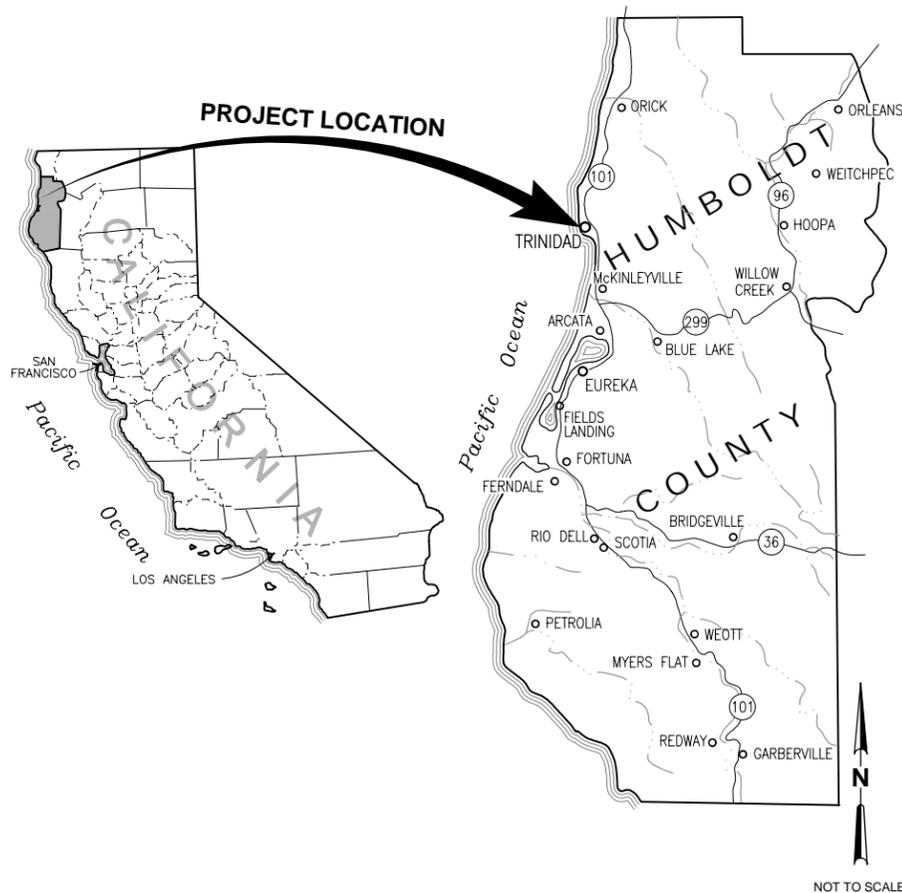

### LOCATION MAP



### SHEET INDEX

SHEET NO.	DRAWING NO.	DESCRIPTION
<b>GENERAL</b>		
1	G-1.0	COVER SHEET
2	G-2.0	GENERAL NOTES, SYMBOLS & ABBREVIATIONS
<b>CIVIL PLANS</b>		
3	C-1.1	SITE PLAN - UPPER AREA
4	C-1.2	SITE PLAN - LOWER AREA
5	C-2.0	MAIN STREET AND TRINITY STREET IMPROVEMENTS PLAN AND PROFILE
6	C-3.0	WEST STREET AND OCEAN AVENUE IMPROVEMENTS PLAN AND PROFILE
7	C-4.0	EAST STREET AND VIEW AVENUE IMPROVEMENTS PLAN AND PROFILE
8	C-5.0	HECTOR STREET IMPROVEMENTS PLAN, PROFILE, AND SECTION
9	C-6.0	TRINITY STREET TENNIS COURT IMPROVEMENTS PLAN AND SECTION
<b>CIVIL DETAILS</b>		
10	C-7.0	CIVIL DETAILS 1
11	CXXX	CIVIL DETAILS 2
12	CXXX	CIVIL DETAILS 3
<b>STRUCTURAL DETAILS</b>		
13	S-1.0	STRUCTURAL DETAILS 1
<b>LANDSCAPE PLANS</b>		
14	L-1.0	LANDSCAPE PLAN
<b>EROSION &amp; SEDIMENT CONTROL</b>		
15	ESC-1.0	WATER POLLUTION CONTROL PLAN

### APPROVALS

**CITY OF TRINIDAD**  
KAREN SUIKER, CITY MANAGER

\_\_\_\_\_ SIGNED \_\_\_\_\_ DATE \_\_\_\_\_


**ENGINEER: GHD Inc.**  
STEVEN ALLEN, PE

\_\_\_\_\_ SIGNED \_\_\_\_\_ DATE \_\_\_\_\_

**PRELIMINARY DESIGN - NOT FOR CONSTRUCTION**

No	Revision	Note: * indicates signatures on original issue of drawing or last revision of drawing	Drawn	Job Manager	Project Director	Date

**Reuse of Documents**  
This document and the ideas and designs incorporated herein, as an instrument of professional service, is the property of GHD Inc. and shall not be reused in whole or in part for any other project without GHD Inc.'s written authorization. © GHD Inc. 2012

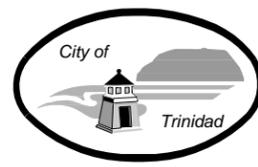


**GHD**  
GHD Inc.  
718 Third Street Eureka California 95501 USA  
T 1 707 443 8326 F 1 707 444 8330  
W www.ghd.com

Drawn TD	Designer TD
Drafting Check SG	Design Check SA
Approved (Project Director)	Date
Scale AS SHOWN	This Drawing shall not be used for Construction unless Signed and Sealed For Construction

Client	<b>CITY OF TRINIDAD</b>
Project	<b>ASBS STORMWATER IMPROVEMENTS PROJECT</b>
Title	<b>COVER SHEET</b>
Contract No.	01063-11-005
Original Size	ANSI D
Drawing No:	<b>G-1.0</b>
Sheet	1 of 15
Rev:	






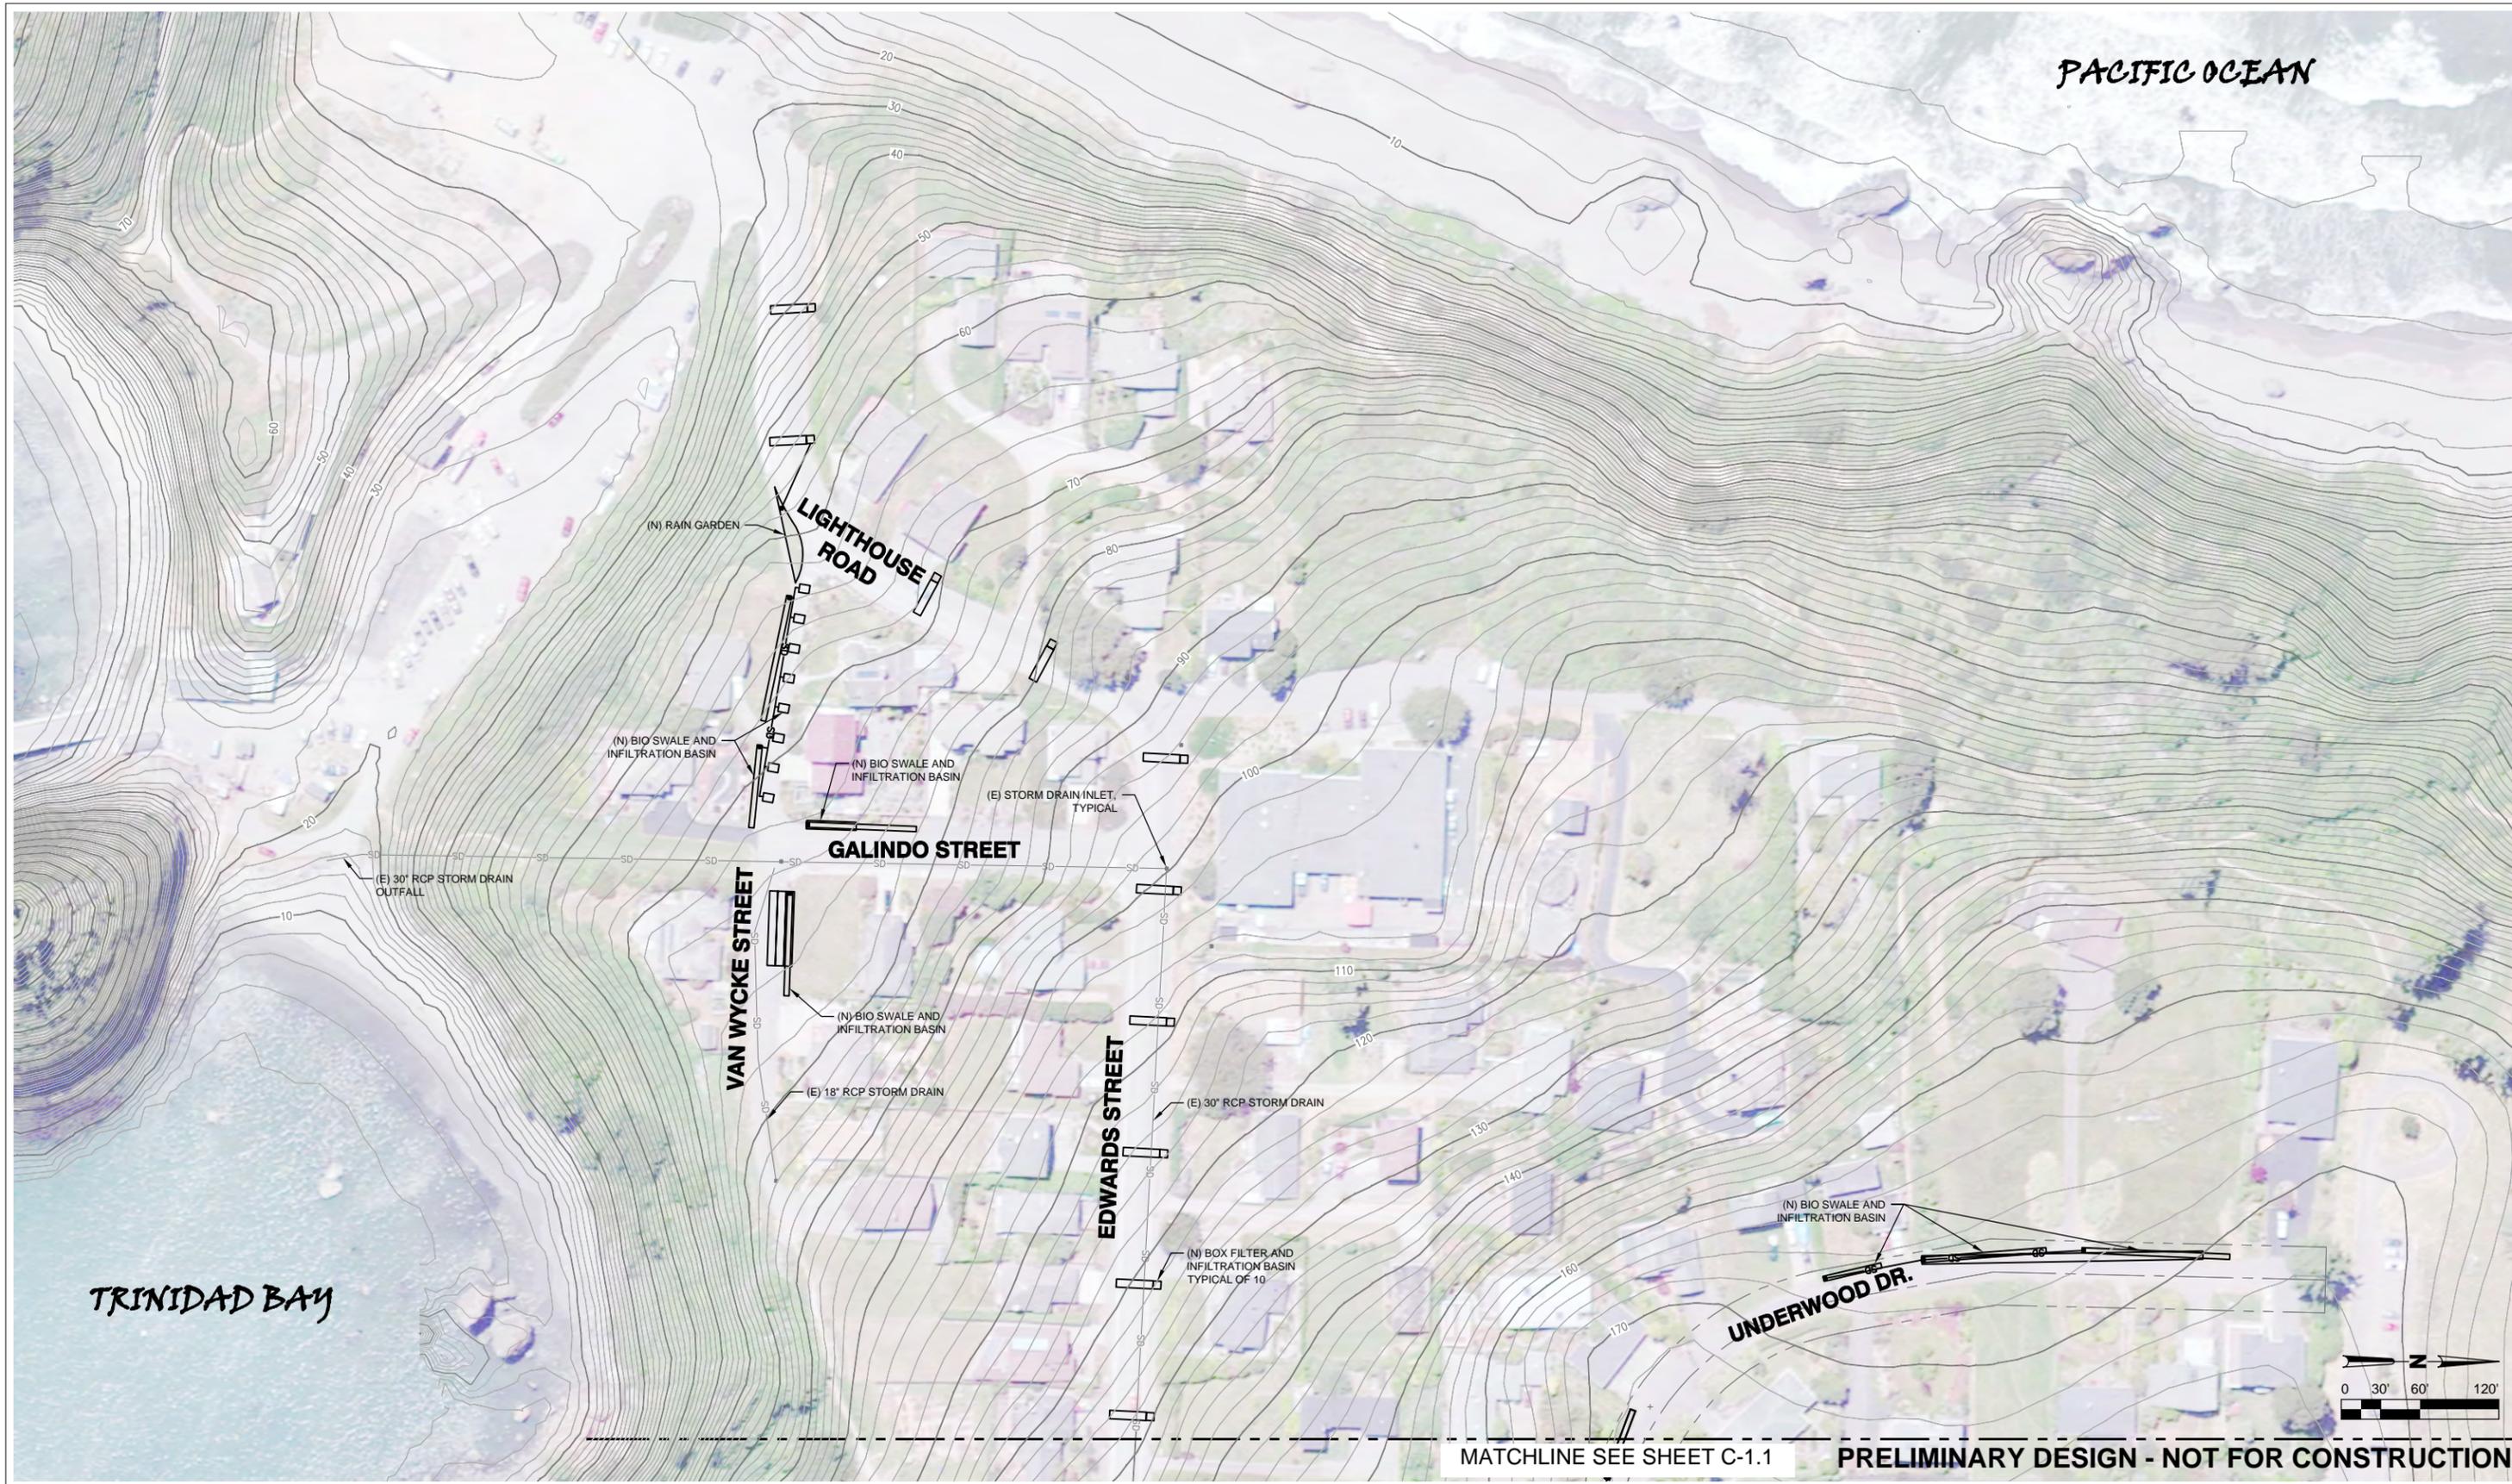

MATCHLINE SEE SHEET C-1.1 PRELIMINARY DESIGN - NOT FOR CONSTRUCTION

No	Revision	Note: * indicates signatures on original issue of drawing or last revision of drawing	Drawn	Job Manager	Project Director	Date


**Reuse of Documents**  
 This document and the ideas and designs incorporated herein, as an instrument of professional service, is the property of GHD Inc. and shall not be reused in whole or in part for any other project without GHD Inc.'s written authorization. © GHD Inc. 2012

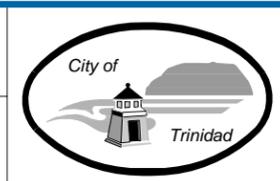


**GHD**  
 GHD Inc.  
 718 Third Street Eureka California 95501 USA  
 T 1 707 443 8326 F 1 707 444 8330  
 W www.ghd.com

Drawn TD	Designer TD
Drafting SG	Design Check SA
Approved (Project Director)	Date
Scale AS SHOWN	This Drawing shall not be used for Construction unless Signed and Sealed For Construction


Client **CITY OF TRINIDAD**  
 Project **ASBS STORMWATER IMPROVEMENTS PROJECT**  
 Title **SITE PLAN - LOWER AREA**  
 Contract No. 01063-11-005  
 Original Size **Ansi D** Drawing No: **C-1.2**  
 Sheet 4 of 15  
 Rev:

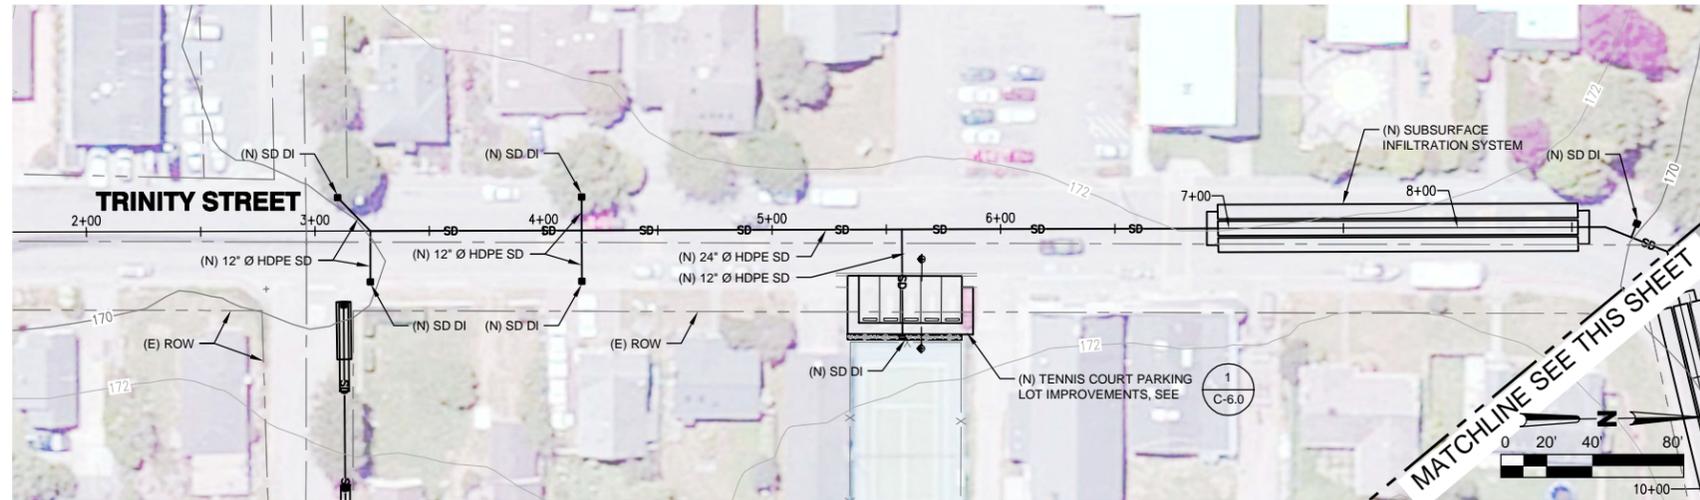


**MAIN STREET IMPROVEMENTS - PLAN VIEW**

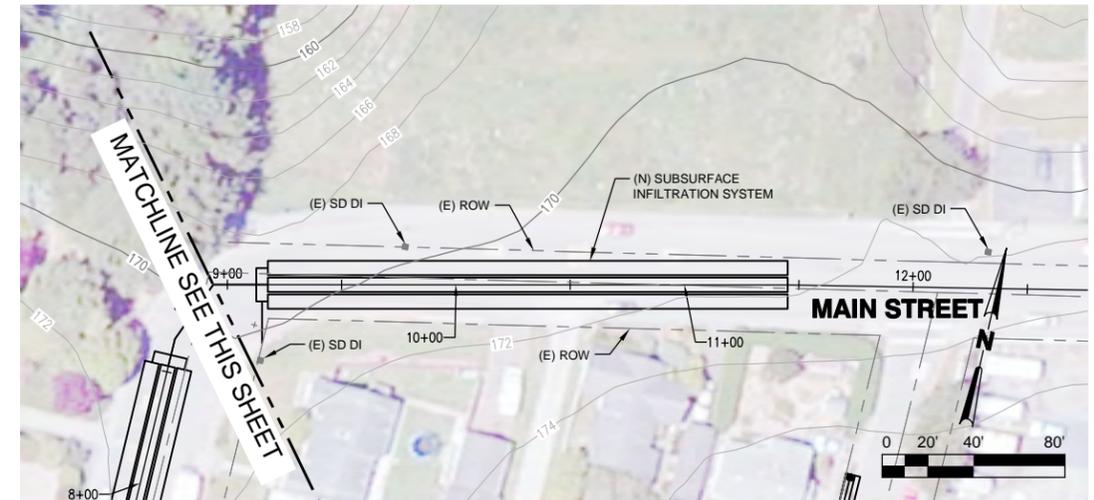

**TRINITY STREET IMPROVEMENTS - PLAN VIEW**

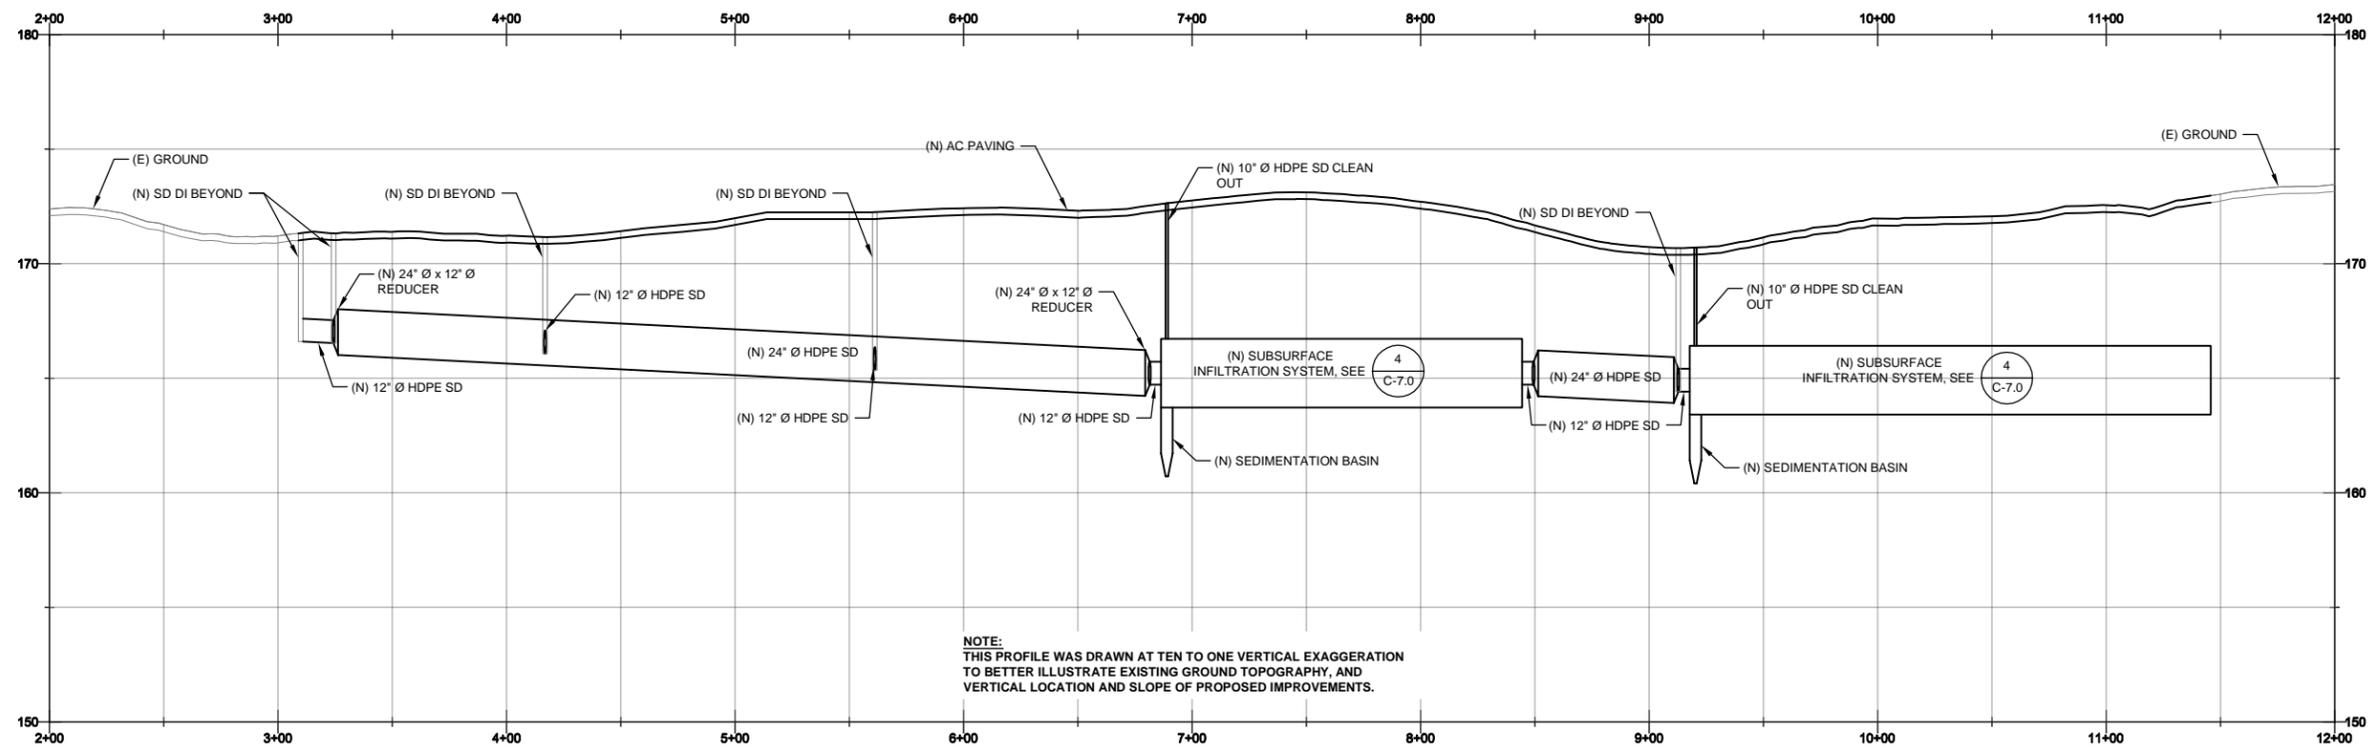


**MAIN STREET AND TRINITY STREET IMPROVEMENTS - PROFILE VIEW**

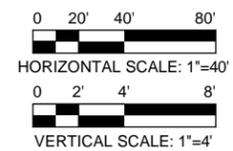

**PRELIMINARY DESIGN - NOT FOR CONSTRUCTION**

No	Revision	Note: * indicates signatures on original issue of drawing or last revision of drawing	Drawn	Job Manager	Project Director	Date

Reuse of Documents  
 This document and the ideas and designs incorporated herein, as an instrument of professional service, is the property of GHD Inc. and shall not be reused in whole or in part for any other project without GHD Inc.'s written authorization. © GHD Inc. 2012

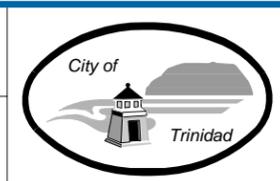


GHD Inc.  
 718 Third Street Eureka California 95501 USA  
 T 1 707 443 8326 F 1 707 444 8330  
 W www.ghd.com

Drawn TD	Designer TD
Drafting SG	Design Check SA
Approved (Project Director)	Date
Scale AS SHOWN	This Drawing shall not be used for Construction unless Signed and Sealed For Construction


Client **CITY OF TRINIDAD**  
 Project **ASBS STORMWATER IMPROVEMENTS PROJECT**  
 Title **MAIN STREET AND TRINITY STREET IMPROVEMENTS PLAN AND PROFILE**  
 Contract No. 01063-11-005  
 Original Size  
 Ansi D Drawing No: **C-2.0**







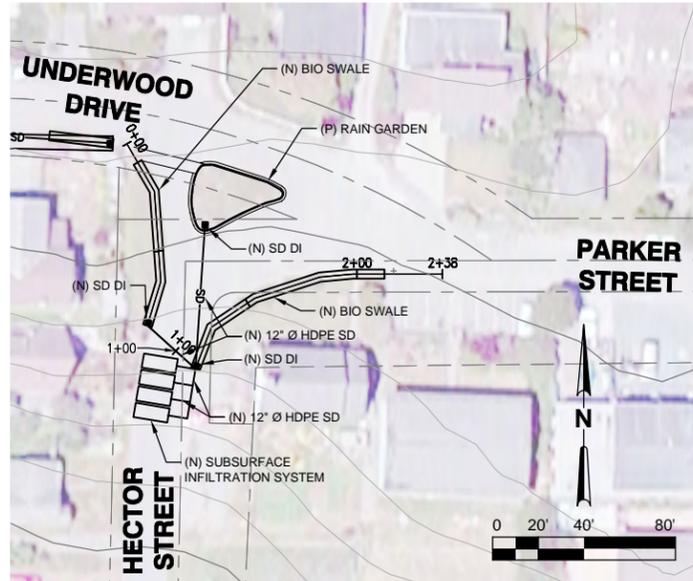


**HECTOR STREET IMPROVEMENTS - PLAN VIEW**

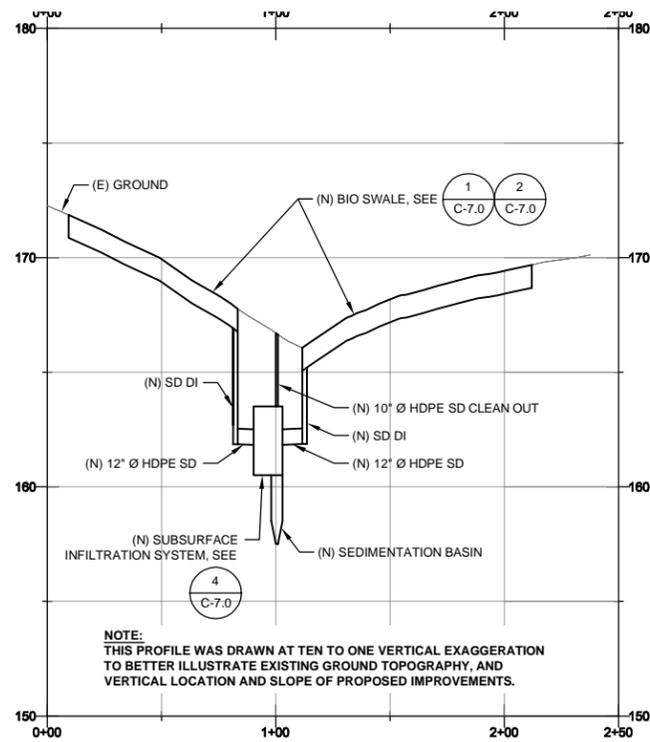

**HECTOR STREET IMPROVEMENTS - PROFILE VIEW**

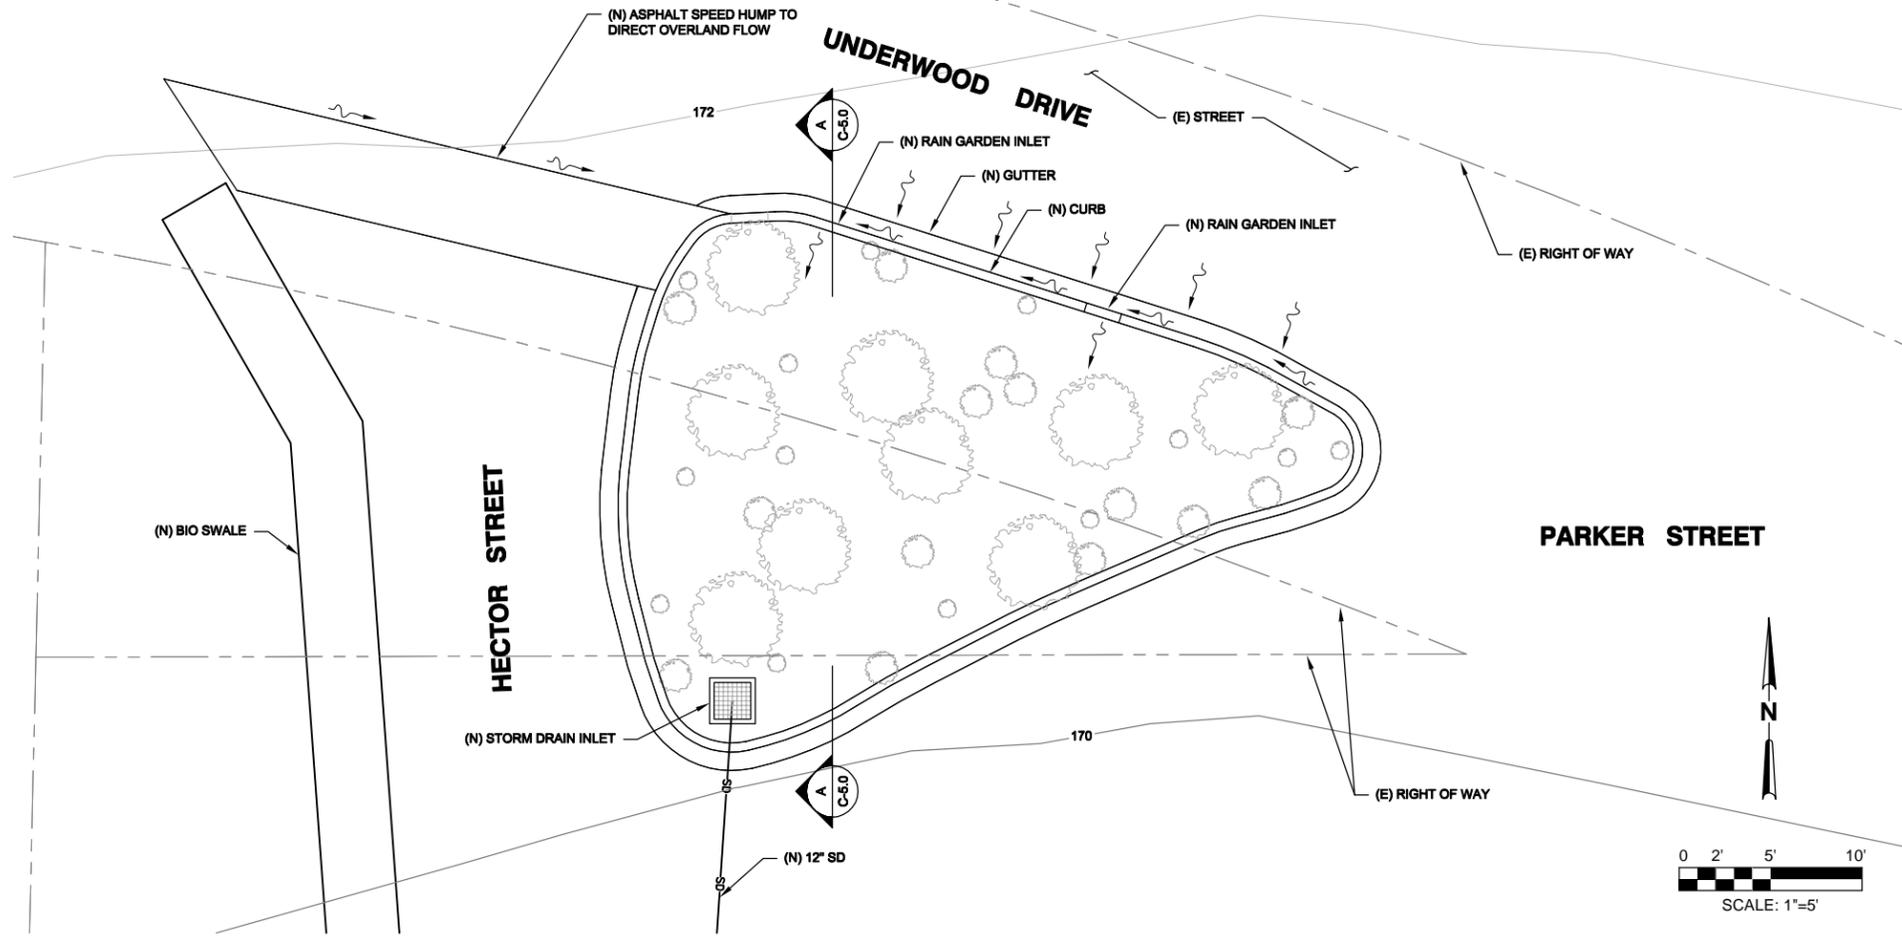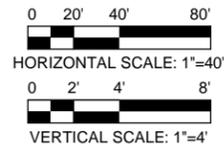

**HECTOR STREET RAIN GARDEN PLAN VIEW**

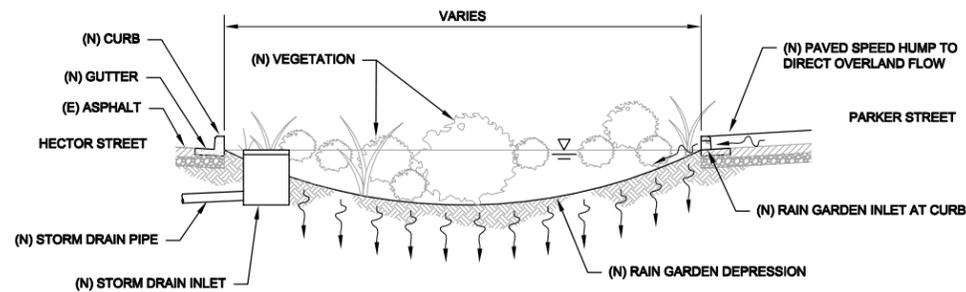


**HECTOR STREET IMPROVEMENTS - SECTION**



**PRELIMINARY DESIGN - NOT FOR CONSTRUCTION**

No	Revision	Note: * indicates signatures on original issue of drawing or last revision of drawing	Drawn	Job Manager	Project Director	Date


Reuse of Documents  
This document and the ideas and designs incorporated herein, as an instrument of professional service, is the property of GHD Inc. and shall not be reused in whole or in part for any other project without GHD Inc.'s written authorization. © GHD Inc. 2012

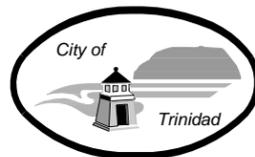


GHD Inc.  
718 Third Street Eureka California 95501 USA  
T 1 707 443 8326 F 1 707 444 8330  
W www.ghd.com

Drawn TD	Designer TD
Drafting SG	Design Check SA
Approved (Project Director)	Date
Scale AS SHOWN	This Drawing shall not be used for Construction unless Signed and Sealed For Construction

Client	<b>CITY OF TRINIDAD</b>
Project	<b>ASBS STORMWATER IMPROVEMENTS PROJECT</b>
Title	<b>HECTOR STREET IMPROVEMENTS PLAN, PROFILE, AND SECTION</b>
Contract No.	01063-11-005
Original Size	AnsI D Drawing No: <b>C-5.0</b>
Sheet	8 of 15
Rev:	

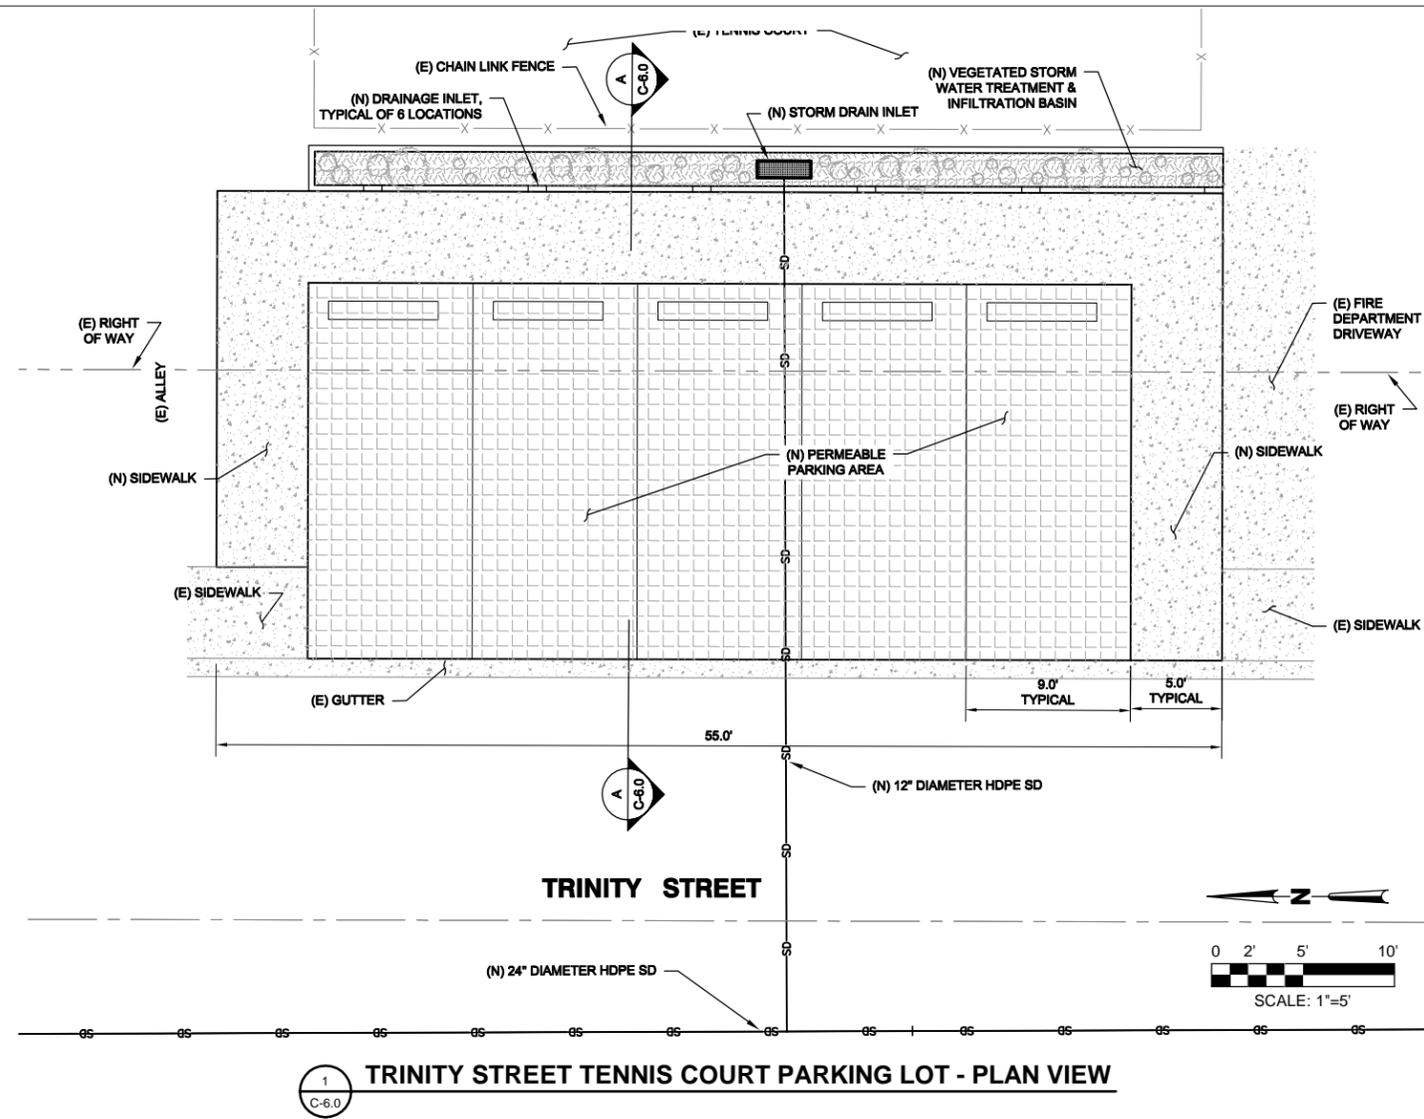

1  
C-6.0  
**TRINITY STREET TENNIS COURT PARKING LOT - PLAN VIEW**

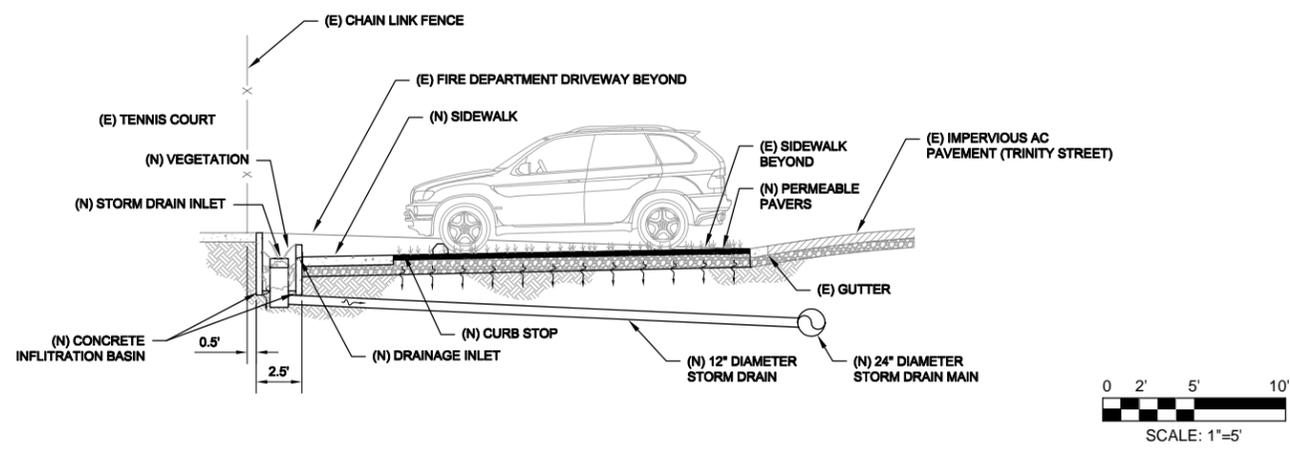

A  
C-6.0  
**TRINITY STREET TENNIS COURT PARKING IMPROVEMENTS - SECTION**

**PRELIMINARY DESIGN - NOT FOR CONSTRUCTION**


No	Revision	Note: * indicates signatures on original issue of drawing or last revision of drawing	Drawn	Job Manager	Project Director	Date

Reuse of Documents  
This document and the ideas and designs incorporated herein, as an instrument of professional service, is the property of GHD Inc. and shall not be reused in whole or in part for any other project without GHD Inc.'s written authorization. © GHD Inc. 2012




Drawn TD	Designer TD
Drafting SG	Design Check SA
Approved (Project Director)	Date
Scale AS SHOWN	This Drawing shall not be used for Construction unless Signed and Sealed For Construction


Client	<b>CITY OF TRINIDAD</b>
Project	<b>ASBS STORMWATER IMPROVEMENTS PROJECT</b>
Title	<b>TRINITY STREET TENNIS COURT IMPROVEMENTS PLAN AND SECTION</b>
Contract No.	01063-11-005
Original Size	9 of 15
ANSI D	Drawing No: <b>C-6.0</b>
Rev:	

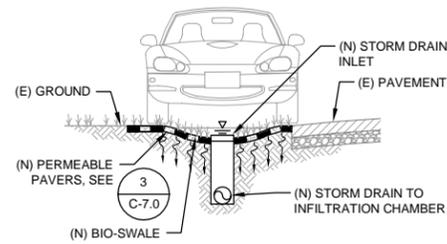


**1 TYPICAL STREET SIDE BIO SWALE**  
SCALE: NTS

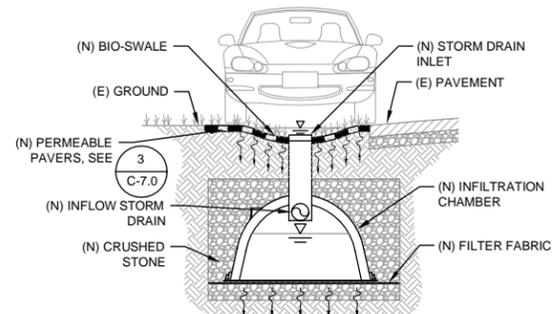

**2 TYPICAL STREET SIDE BIO SWALE AND INFILTRATION BASIN**  
SCALE: NTS

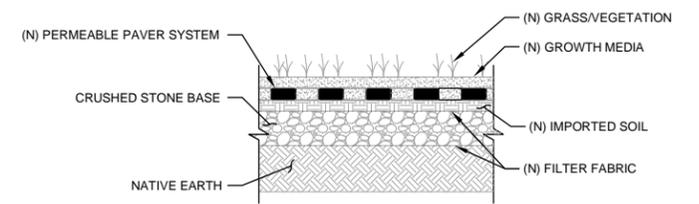

**3 TYPICAL PERMEABLE PAVER DETAIL**  
SCALE: NTS

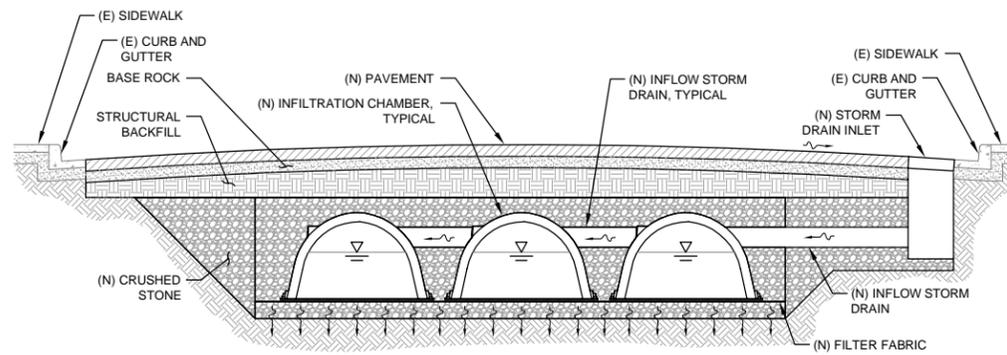

**4 INFILTRATION GALLERY**  
SCALE: NTS

**PRELIMINARY DESIGN - NOT FOR CONSTRUCTION**

No	Revision	Note: * indicates signatures on original issue of drawing or last revision of drawing	Drawn	Job Manager	Project Director	Date
-						

Reuse of Documents  
This document and the ideas and designs incorporated herein, as an instrument of professional service, is the property of GHD Inc. and shall not be reused in whole or in part for any other project without GHD Inc.'s written authorization. © GHD Inc. 2012



GHD Inc.  
718 Third Street Eureka California 95501 USA  
T 1 707 443 8326 F 1 707 444 8330  
W www.ghd.com

Drawn	TD	Designer	TD
Drafting Check	SG	Design Check	SA
Approved (Project Director)			
Date			
Scale	AS SHOWN		

Client	<b>CITY OF TRINIDAD</b>
Project	<b>ASBS STORMWATER IMPROVEMENTS PROJECT</b>
Title	<b>DETAILS 1</b>
Contract No.	01063-11-005
Original Size	
ANSI D	Drawing No: <b>C-7.0</b>